




EXTERIOR CABIN - SHED - SET OUT PLAN + ELEVATIONS - SCALE 1-25@A3

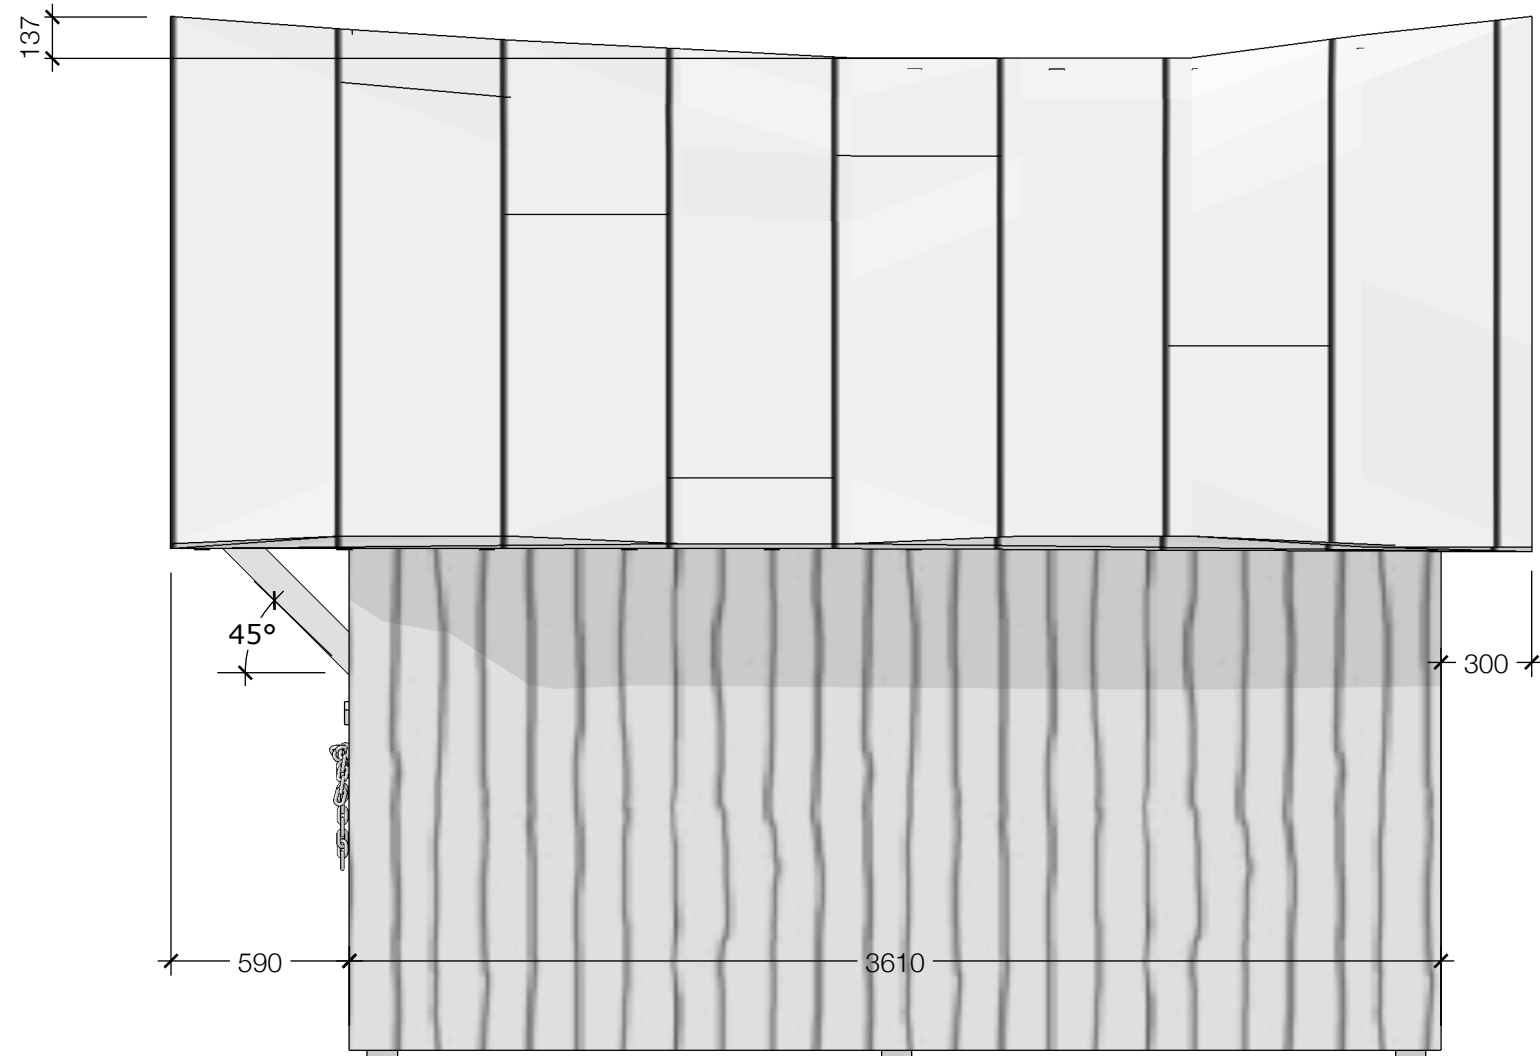

1
03 EXT SHED - SIDE ELEVATION
SCALE 1-25@A3

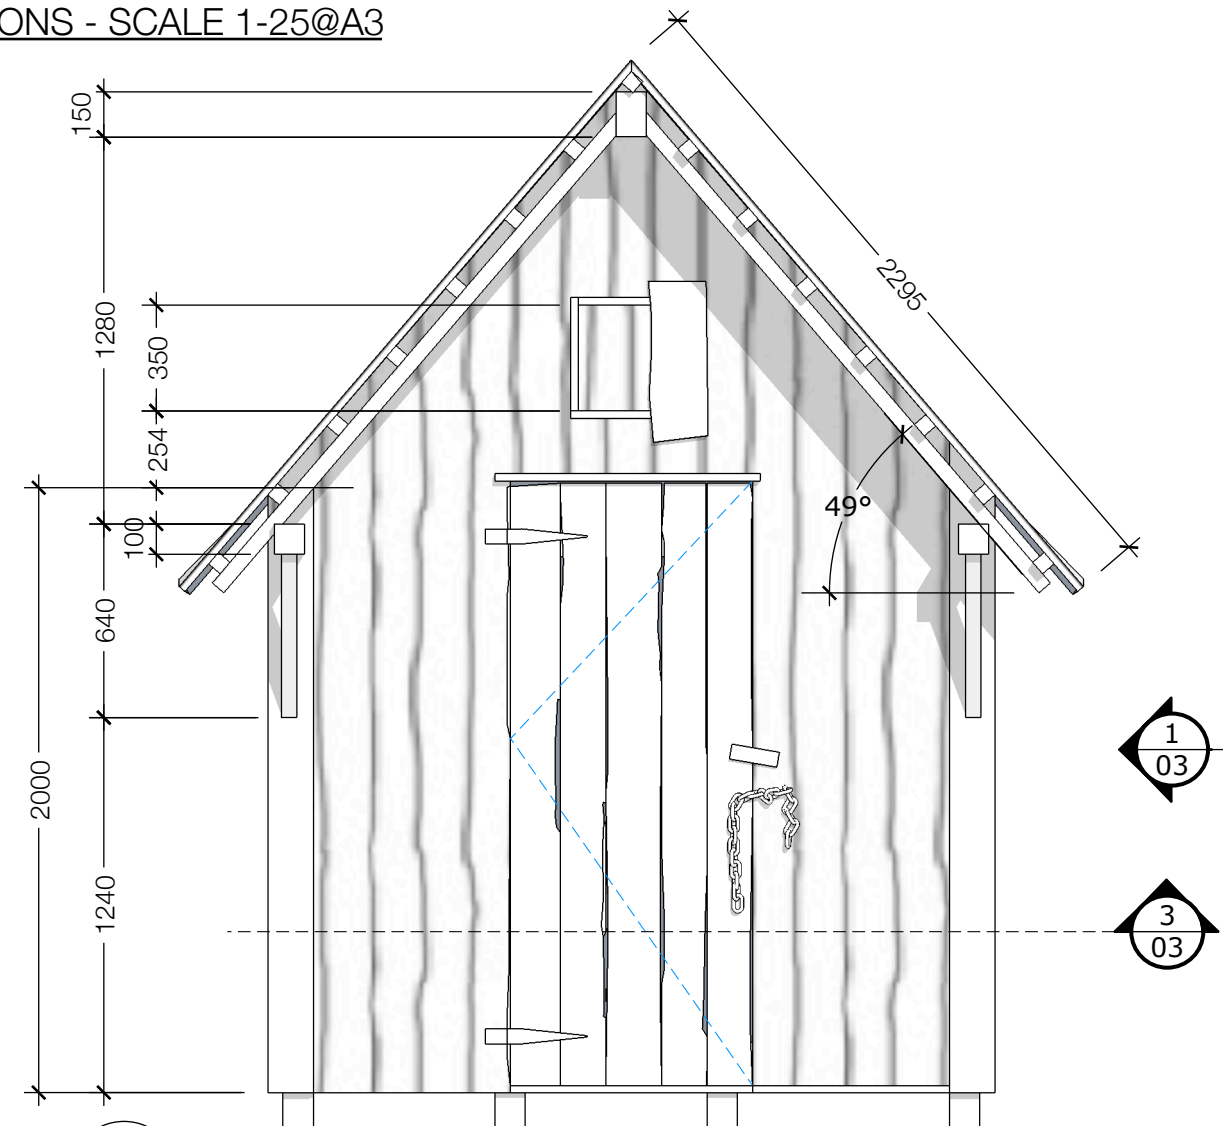



 
2
03 EXT SHED - FRONT ELEVATION
SCALE 1-25@A3

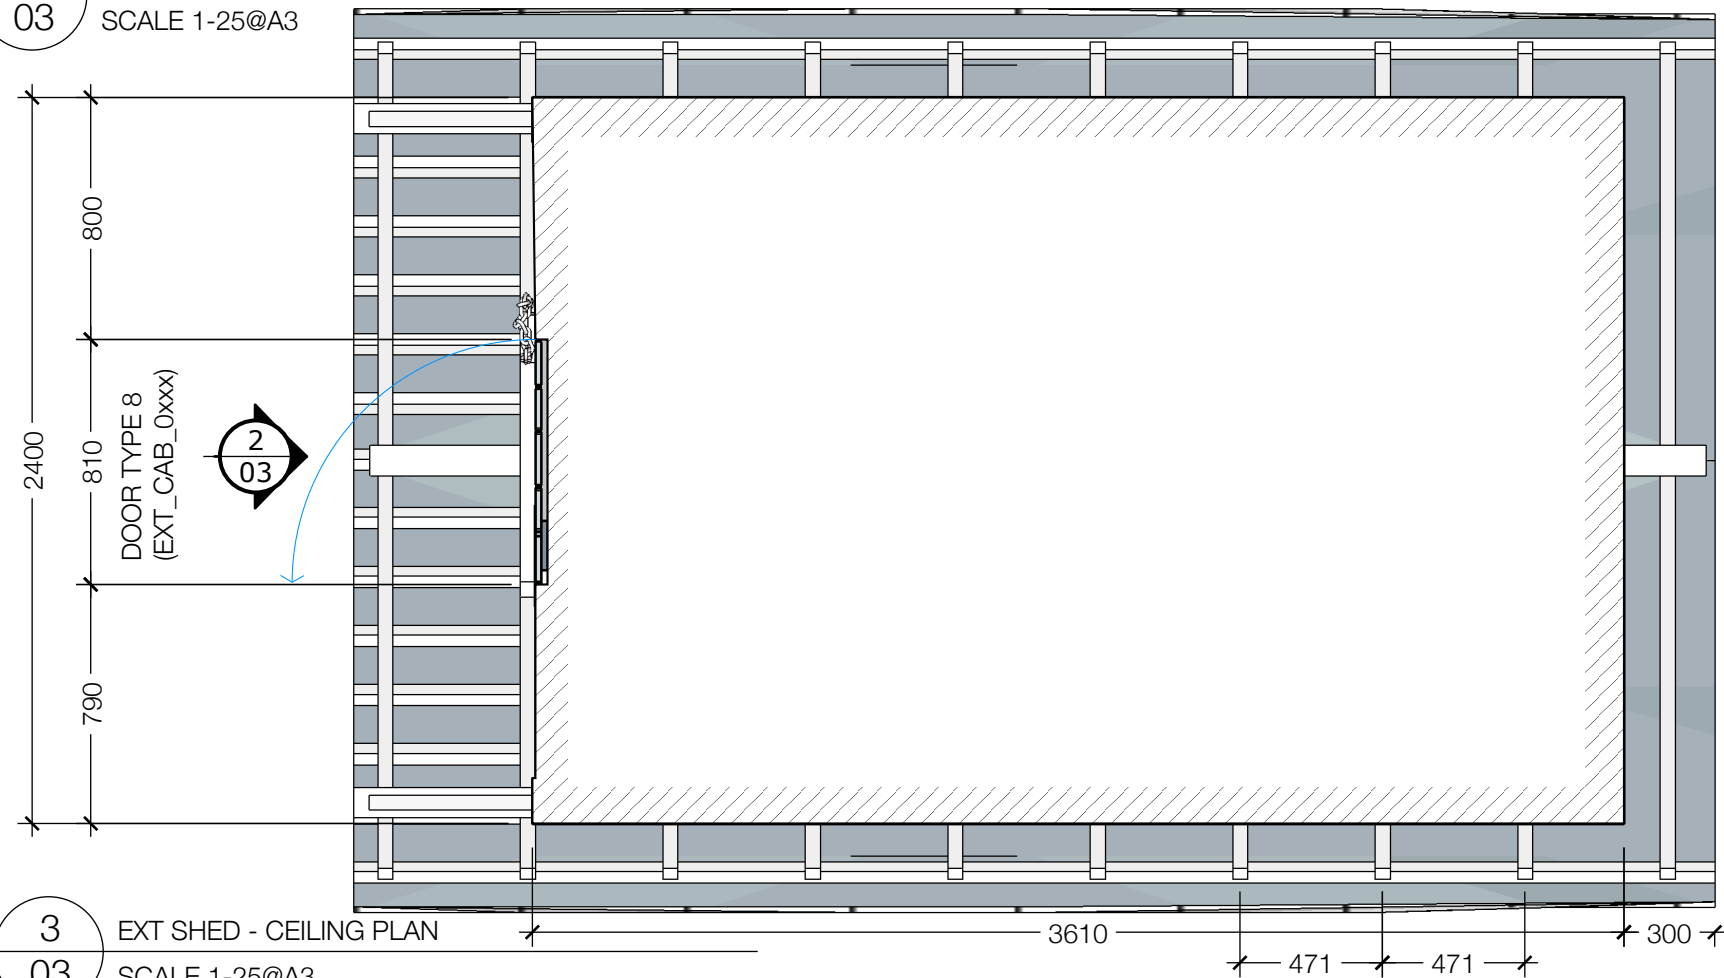

3
03 EXT SHED - CEILING PLAN
SCALE 1-25@A3



4
03 EXT SHED - ED2 REFERENCE
SCREEN GRAB

 		Set Approval Checkbox	
		Production Designer : Nick Bassett	
 Starz Evil Dead NZ Ltd PO Box 90095 Victoria St West Auckland 1010 New Zealand	SET: EXT. CABIN - SHED	Drawn By : Nick Connor Stage / Location : Walls Rd, Penrose	
	DETAILS: SET OUT PLAN / ELEVS	Scale: <input type="text"/>	Date: <input type="text"/>
	revisions:	Issued: <input type="text"/>	Set No: <input type="text"/>
		Drawing Number: EXT_CAB_03	
		Date of Issue: <input type="text"/>	