



INTERIOR SHED - ELEVATIONS - SCALE 1-25@A3

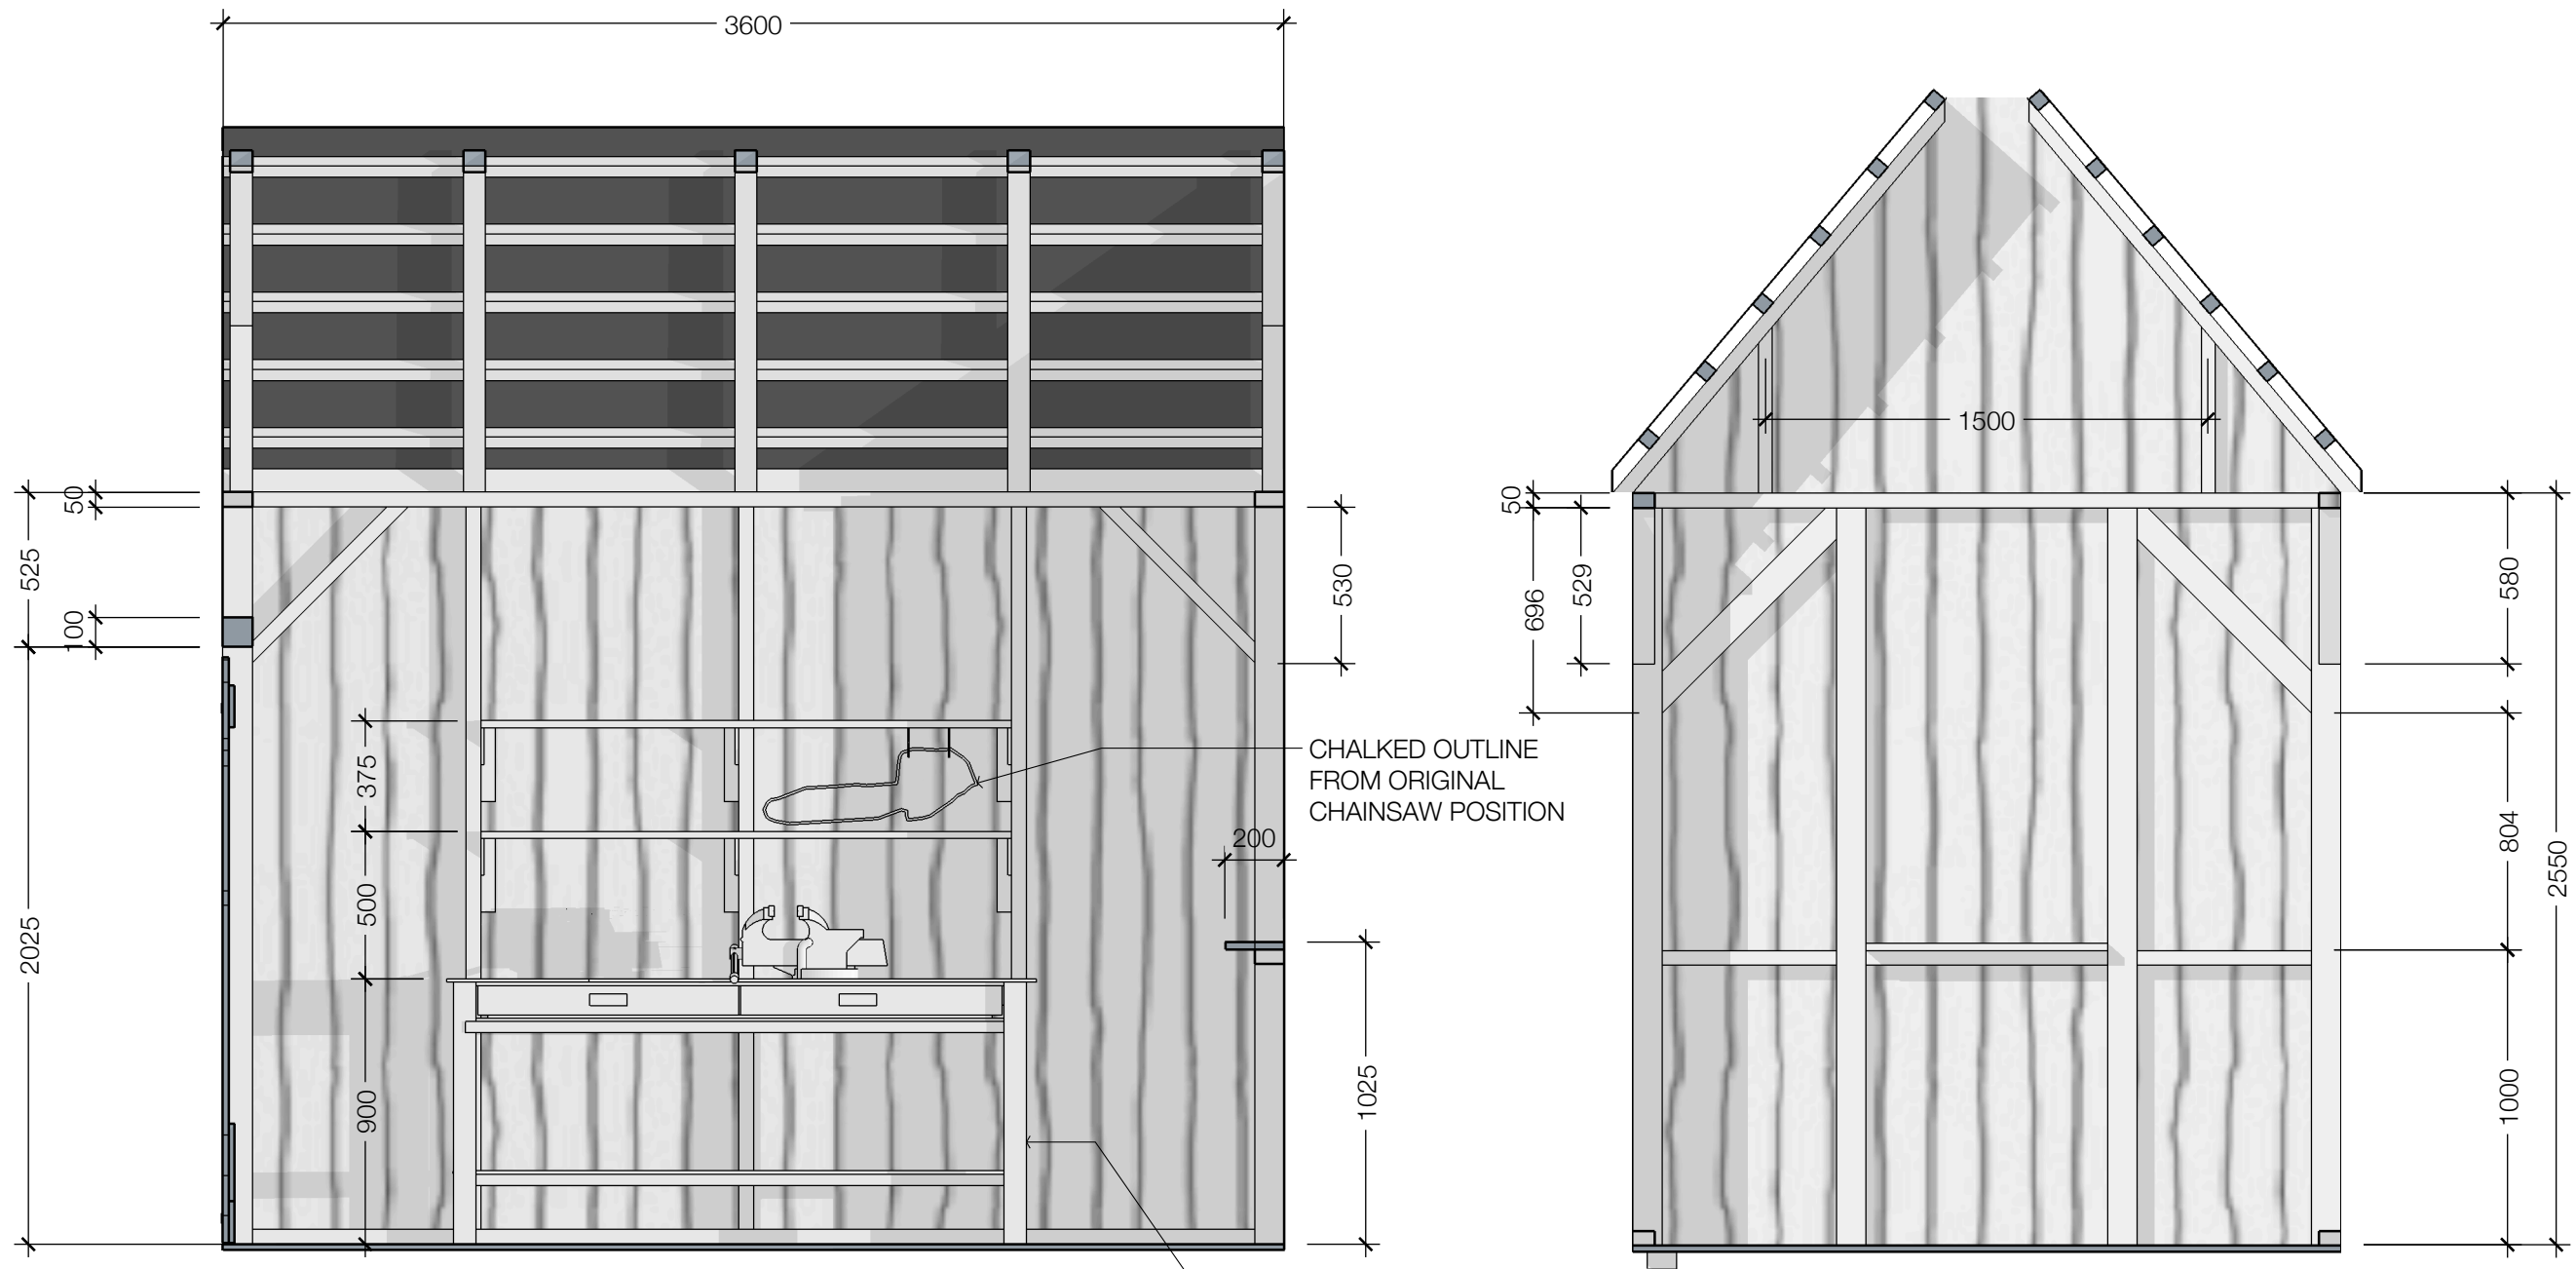

1 INT SHED - PLAN VIEW  
19 SCALE 1-25@A3

2 INT SHED - ELEVATION  
19 SCALE 1-25@A3

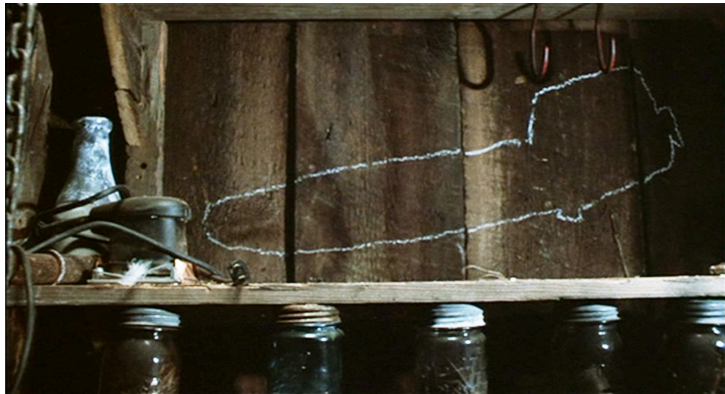

3 INT SHED - PHOTO REFERENCE  
19 SCREEN SHOTS

NOTE - ALL WALLS TO FLOAT

<div>ASH vs EVIL DEAD</div> <div>Starz Evil Dead NZ Ltd PO Box 90095 Victoria St West Auckland 1010 New Zealand</div>	<div>ASH vs EVIL DEAD</div>		Set Approval Checkbox	
	SET:  INTERIOR SHED  DETAILS:  ELEVATIONS  revisions:  <			